


ACCESS PANEL

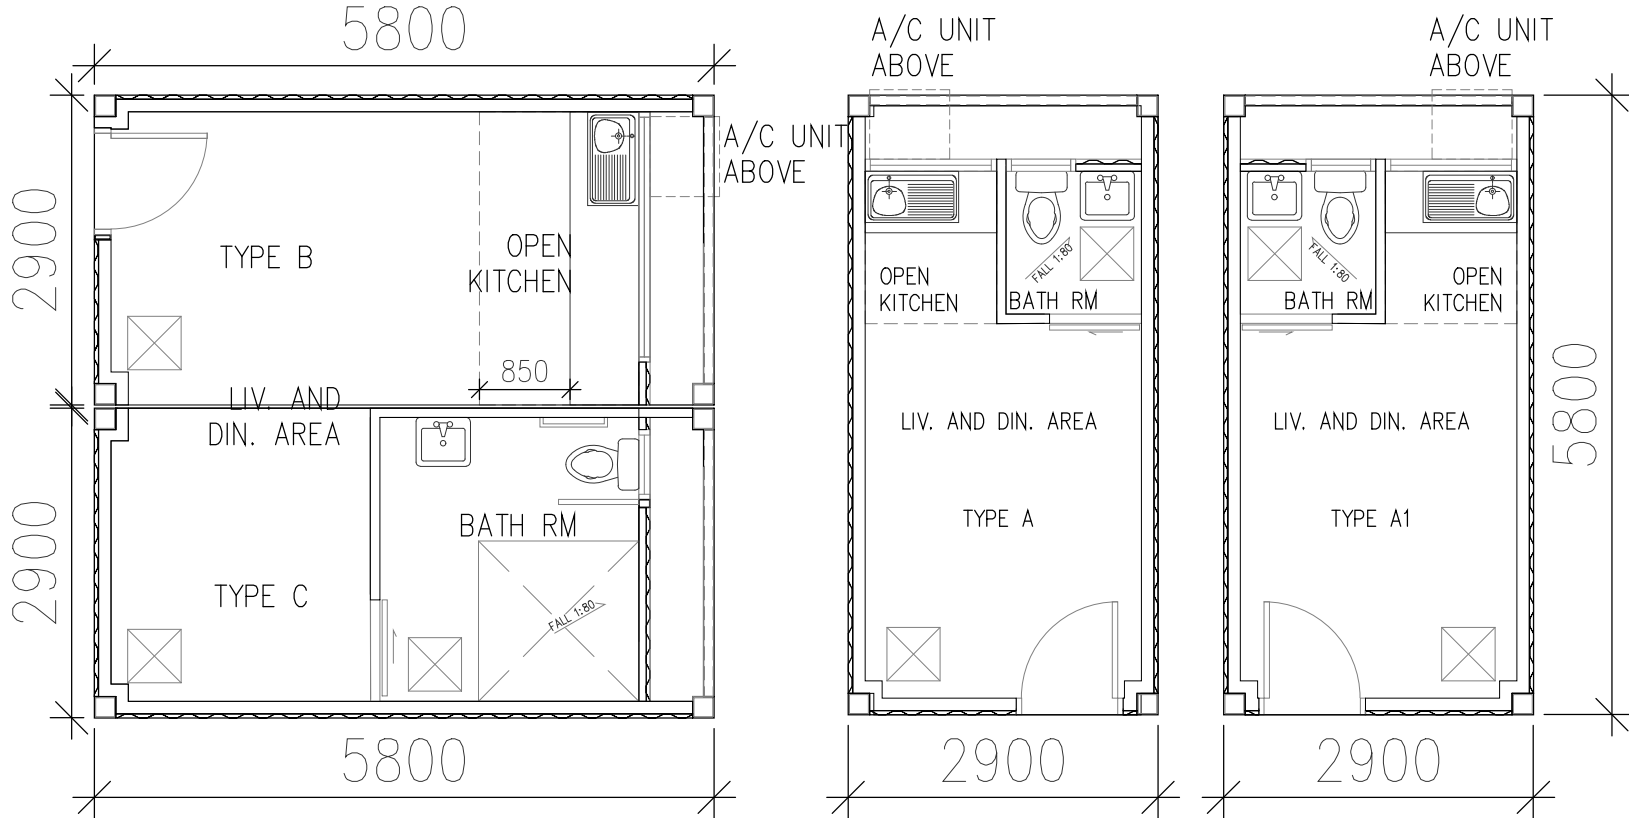

B.D. REF. MIC/211205

F.S.D. REF.

Rev.	Date	Description	Drawn

**GENERAL NOTES:**

- DO NOT SCALE DRAWING. FIGURED DIMENSIONS ARE TO BE FOLLOWED.
- ALL DIMENSIONS ARE TO BE CHECKED AT SITE BY THE MAIN CONTRACTOR
- ALL RIGHT RESERVED. REPRODUCTION IN ANY FORM MUST BE APPROVED BY SWEC.

**CLIENT:**  
 WUI YING INTERNATIONAL DEVELOPMENT COMPANY LIMITED

**AUTHORIZED PERSON**

LEUNG CHI CHUNG  
 MHKIS MRICS RPS

**PROJECT:**  
 MIC FOR RESIDENTIAL DEVELOPMENT (MODEL NO.: WY-M01)

**DRAWING TITLES:**  
 GENERAL LAYOUT (TYPE: A, A1, B, C)

<b>DRAWING NO:</b> L-01	<b>SCALE (A1):</b> A.S
	<b>SCALE (A3):</b> A.S

**ISSUED DATE:**  
5 MAY 2024

<b>DRAWN BY:</b> P.C	<b>REV.</b>
<b>CHECKED BY:</b> K.L	